
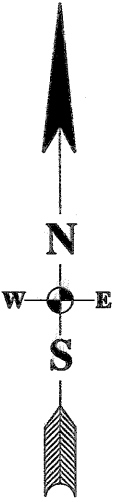


A SURVEY PLAT OF LOTS 1-5, BLOCK 29, SEARLE'S THIRD ADDITION TO OGALLALA, KEITH COUNTY, NEBRASKA

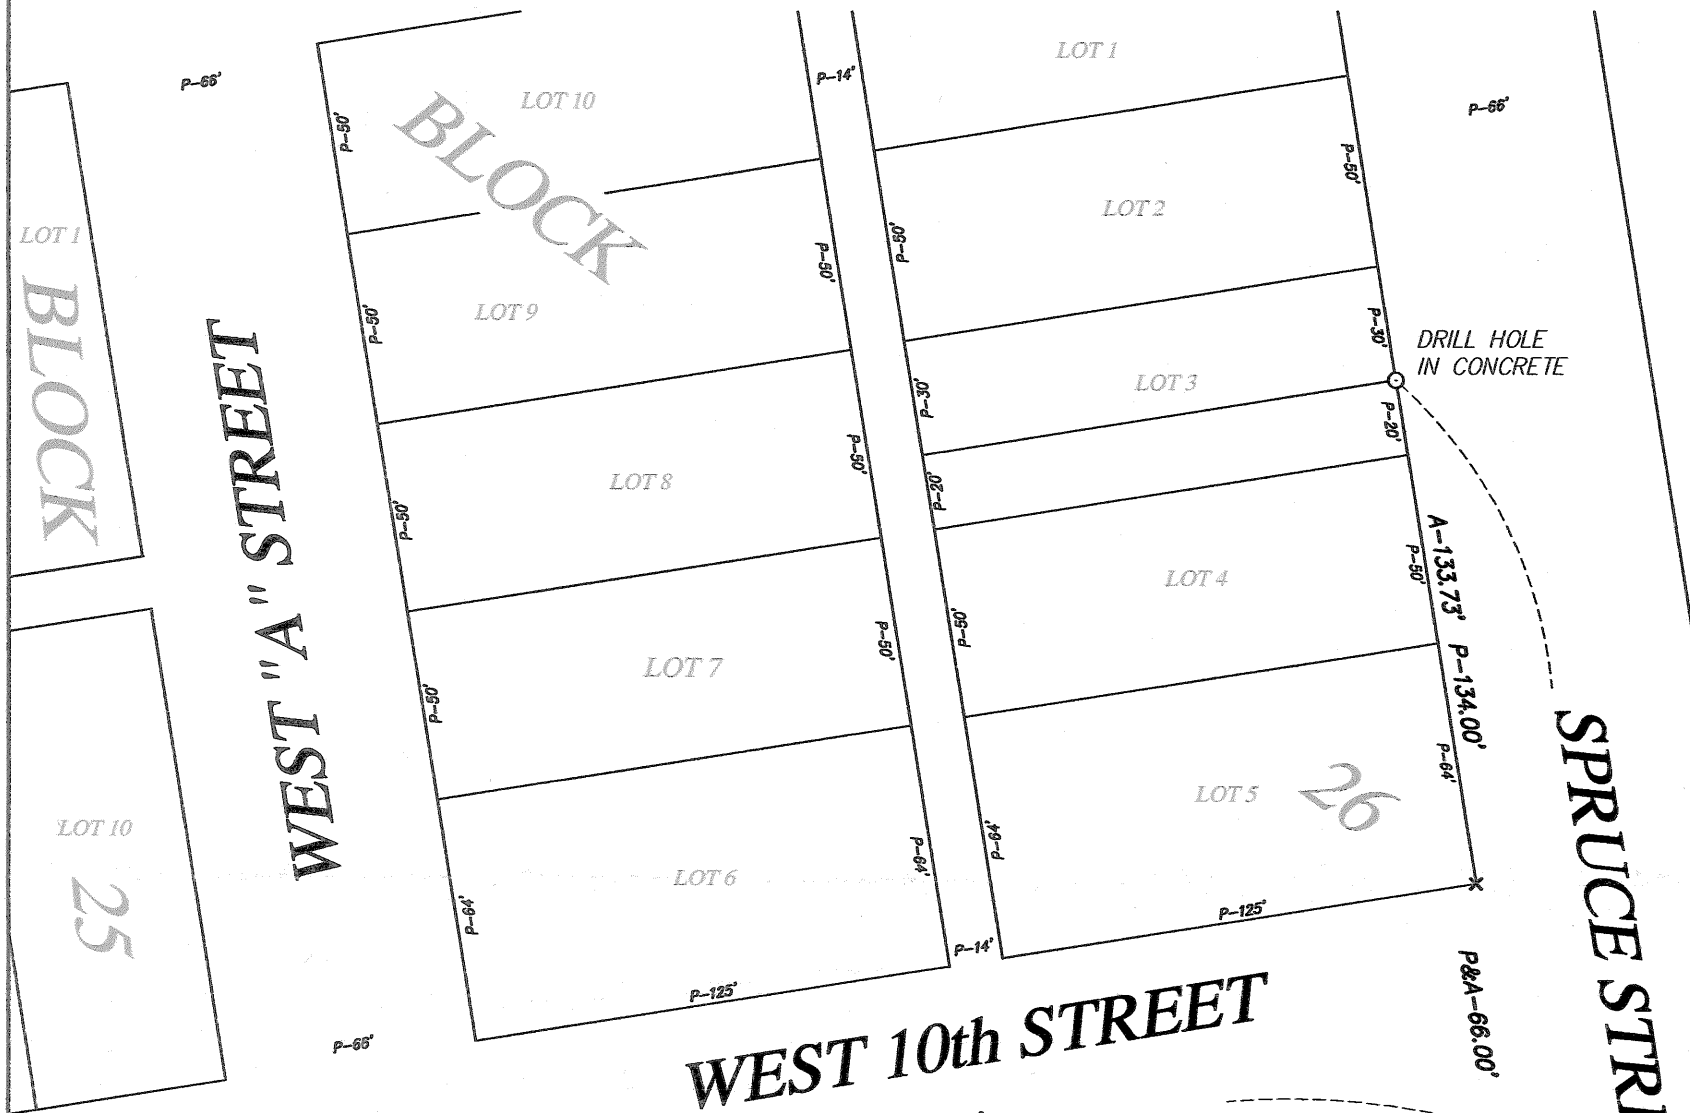

SCALE 1" = 50'

LEGEND

- FOUND MONUMENT
- MONUMENT SET
- 1/2" REBAR W/ PLASTIC CAP STAMPED R.L.S. 554
- P- PLATTED DISTANCE
- A- ACTUAL DISTANCE
- X- TEMPORARY POINT

WEST 10th STREET

N 81°00'45" E A-330.04' P-330.00'

N 81°00'45" E A-264.04' P-264.00'

SPRUCE STREET

S 09°01'32" E A-124.74' P-125.00'

BENT 1/2" REBAR 1.46' WEST OF LINE

1/2" REBAR 7.22' EAST OF LINE

1/2" REBAR
P&A-66.00'
N 09°04'52" W A-124.82' P-125.00'

1" PIPE
P&A-66.00'

SURVEYOR'S NOTES:

This survey was set forth by CRA to survey Lots 1-5, Block 29, Searle's Third Addition to Ogallala, Keith County, Nebraska

In the Commencement of the field work I started at the NE corner of the south 20 feet of Lot 3, Block 26, Searle's Third Addition and found the recorded drill hole in concrete. Continuing south to the SE corner of the north 55 feet of Lot 1, Block 1, Searle's Second Addition, I found the recorded 3/4" pipe. Using said NE corner of the south 20 feet and the said SE corner of the north 55 feet for line and single proportion method I set the NE and SE corner of Lot 1, Block 29, Searle's Third Addition. Continuing to the SE corner of Lot 1, Block 30, of said Searle's Third Addition I found the recorded 1" pipe. Continuing to the NE corner of said Lot 1 I found the recorded 1/2" rebar. Using the said SE corner of Lot 1, Block 30 and said SE corner of Lot 1, Block 29 for line and record distance, I set the SW corner of Lot 5, of said Block 29. Returning to said NE corner of Lot 1, Block 30 and using this corner and the NE corner of said Lot 1, Block 29 for line and going record distance for street right-of-way I set the NW corner of said Lot 5, Block 29.


A title search was not requested nor conducted by me for this tract of land. Therefore, all recorded and unrecorded Right- of-Ways or Easements may not be shown.

VACATED WEST 9th STREET

SURVEYOR'S CERTIFICATE

I do hereby certify that, under my personal supervision, this plat was prepared from an actual survey completed this 11th day of December, 2013 and is correct to the best of my knowledge.

Ryan E. Dickinson, Registered Land Surveyor
Nebraska Reg. No. 554

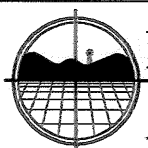

DICKINSON LAND SURVEYORS, INC.

NEBRASKA AND COLORADO CERTIFIED

406 WEST 3rd STREET, OGALLALA, NEBRASKA 69153
OFFICE: 308-284-8440 www.dickinsonlandsurveyors.com

LOT 5

LOT 4

